



3 OPTIONAL MASTER
1/4"=1'-0"

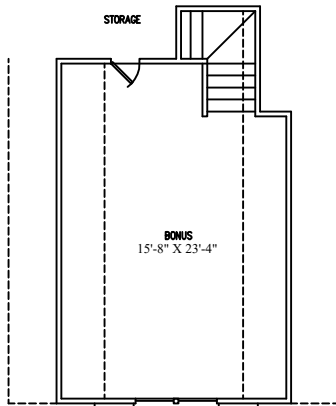

2 BONUS ROOM PLAN
1/4"=1'-0"

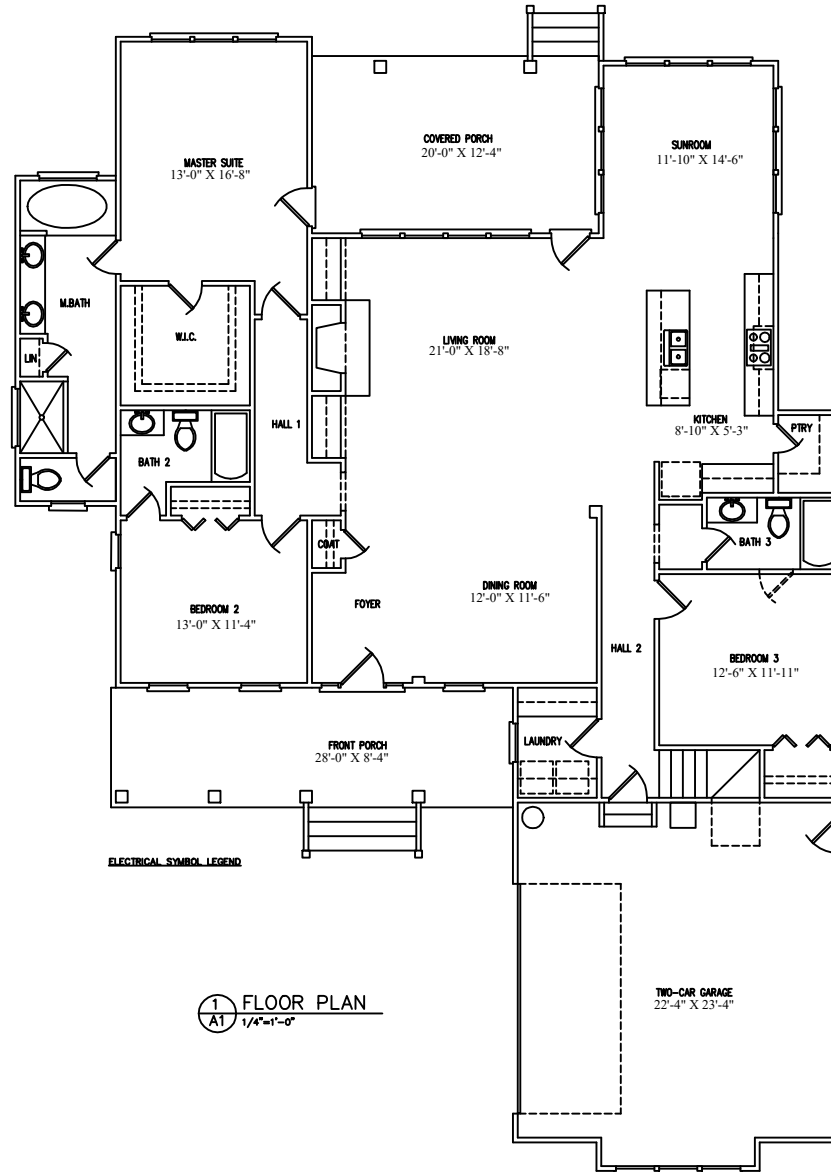

ELECTRICAL SYMBOL LEGEND

1 FLOOR PLAN
1/4"=1'-0"

AREA CALCULATIONS	
FIRST FLOOR HEATED	2230 SF
BONUS ROOM	364 SF
TOTAL HEATED AREA	2614 SF
GARAGE	527 SF
COVERED PORCH	478 SF

Preliminary Plans
not for construction

Laurel
Charter Building Group
RIVERLIGHTS

Revisions	date	description

SULLIVAN
DESIGN COMPANY
910 • 686 • 1223
www.sullivancompany.com

drawn by: SRS
date: 6/1/2016
checked by: I

sheet number: **A1**
approved 2016
Sullivan, Inc. Co.
all rights reserved